


Total house area: approx. 535 sq. metres (5755 sq. feet)
Not to scale

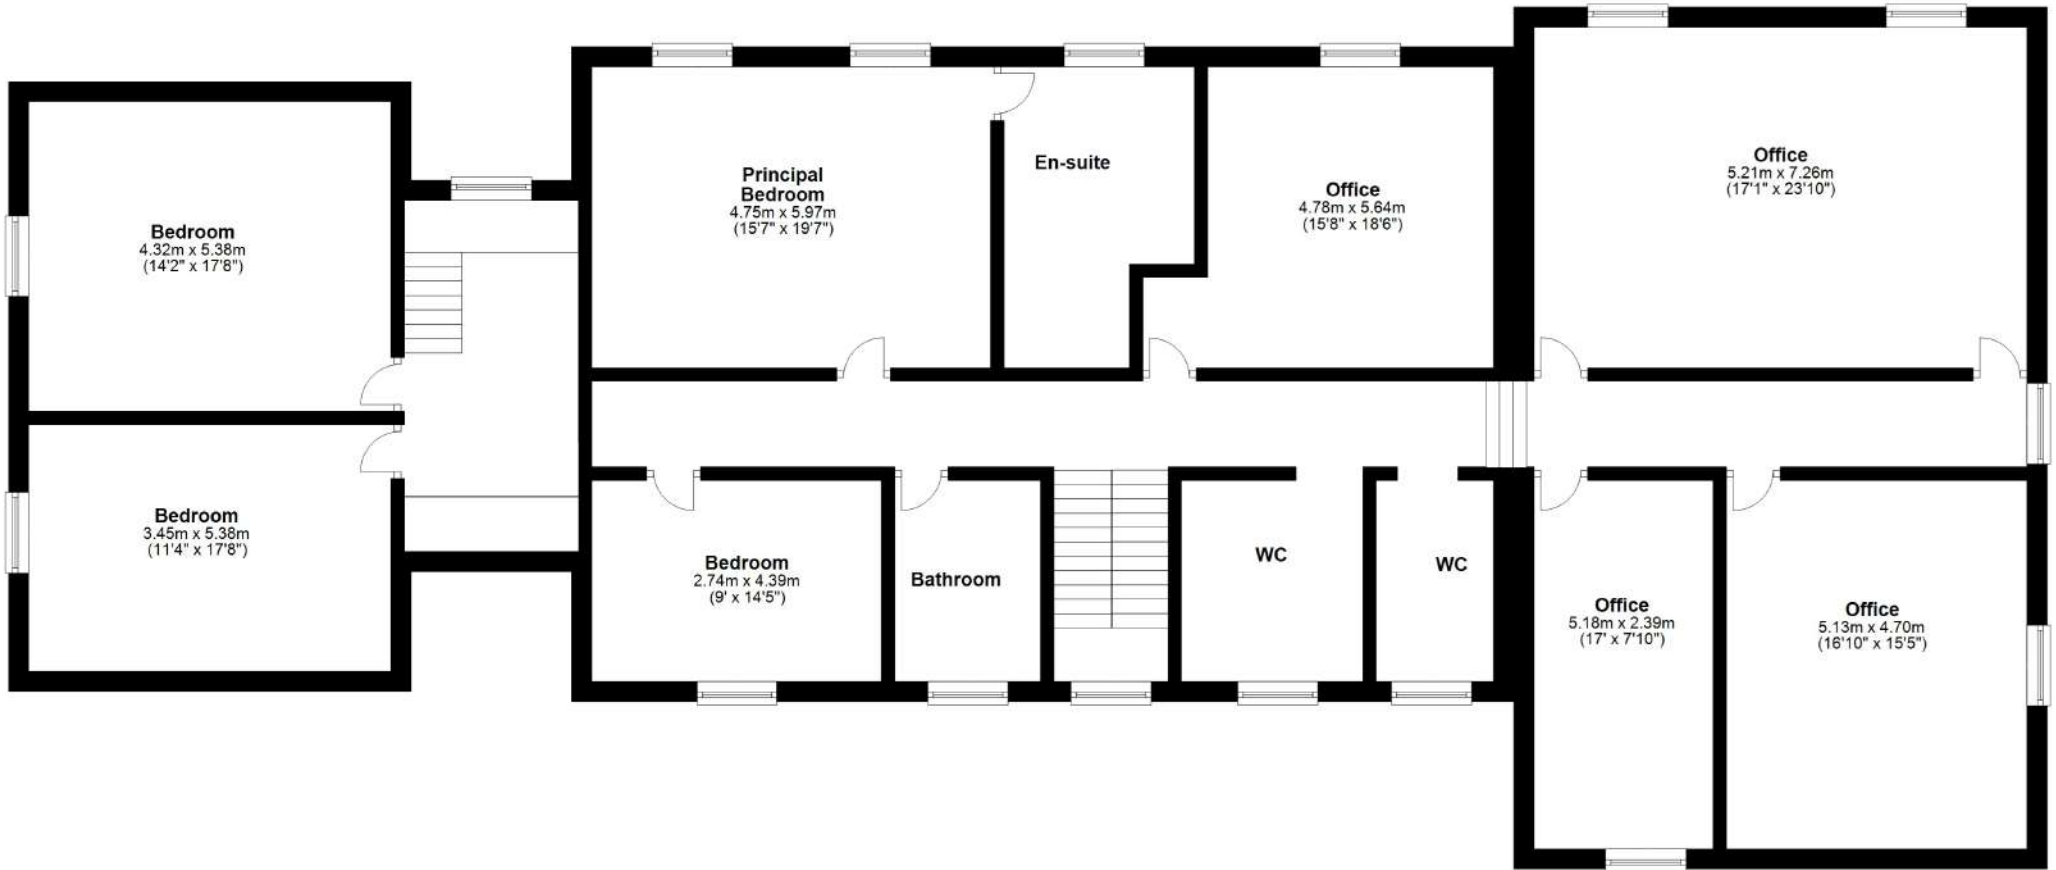

Total house area: approx. 535 sq. metres (5755 sq. feet)
Not to scale

