
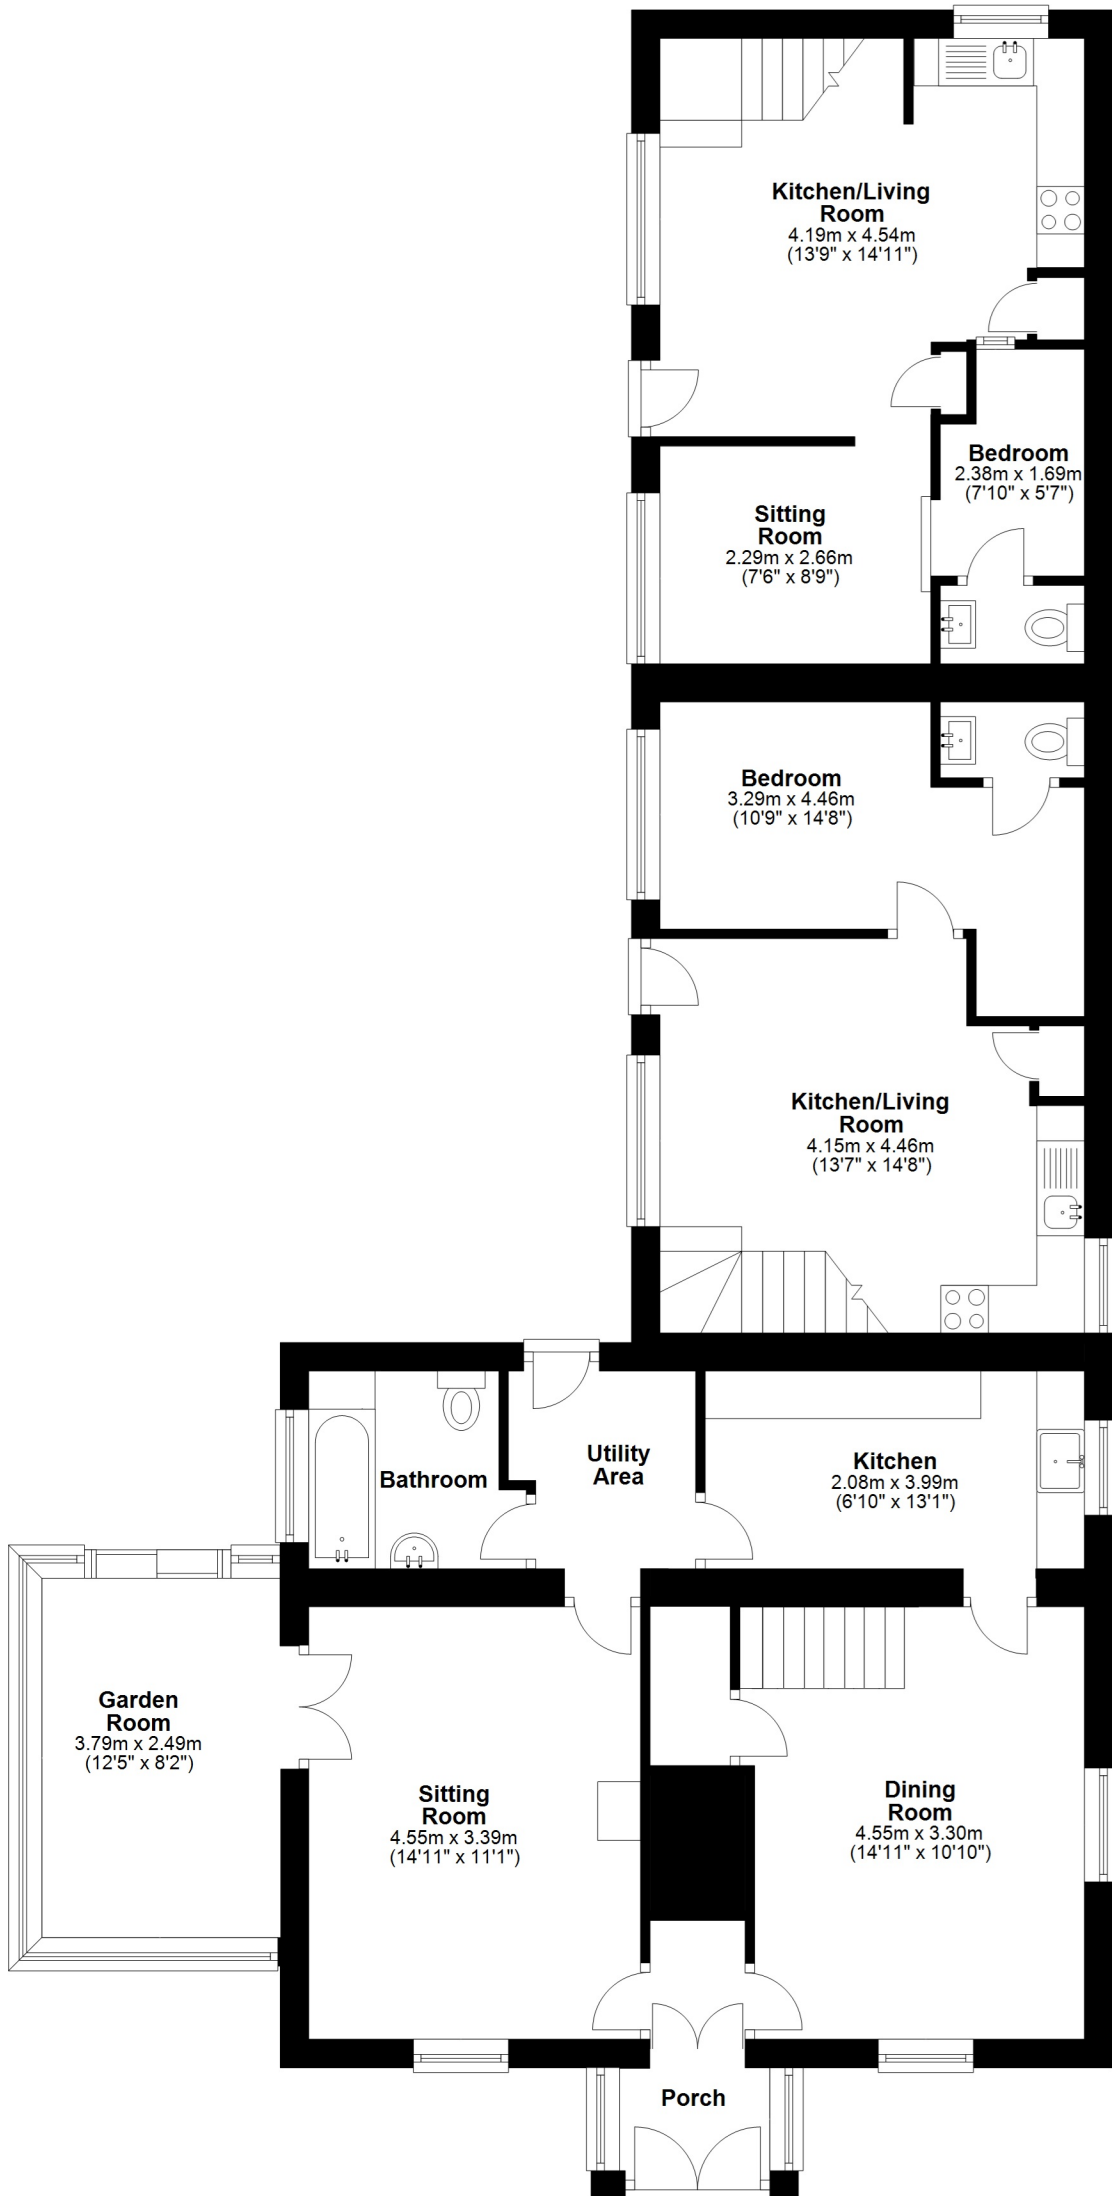





# Hayes Lodge, Stable Cottage and Bothy Cottage

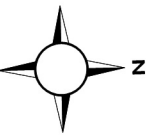

Total area: approx. 235.9 sq. metres (2539.5 sq. feet)

Not to scale. For guidance only



# Hayes Lodge, Stable Cottage and Bothy Cottage

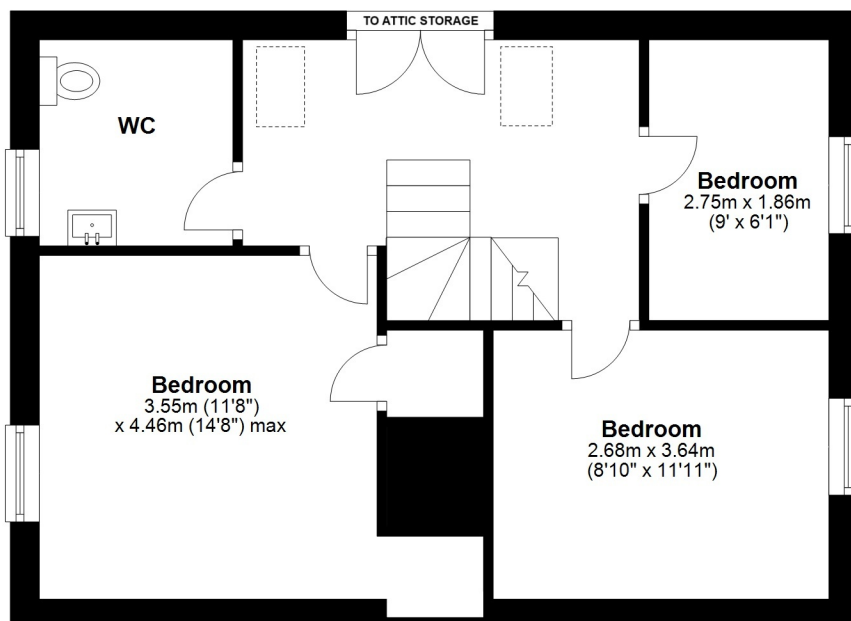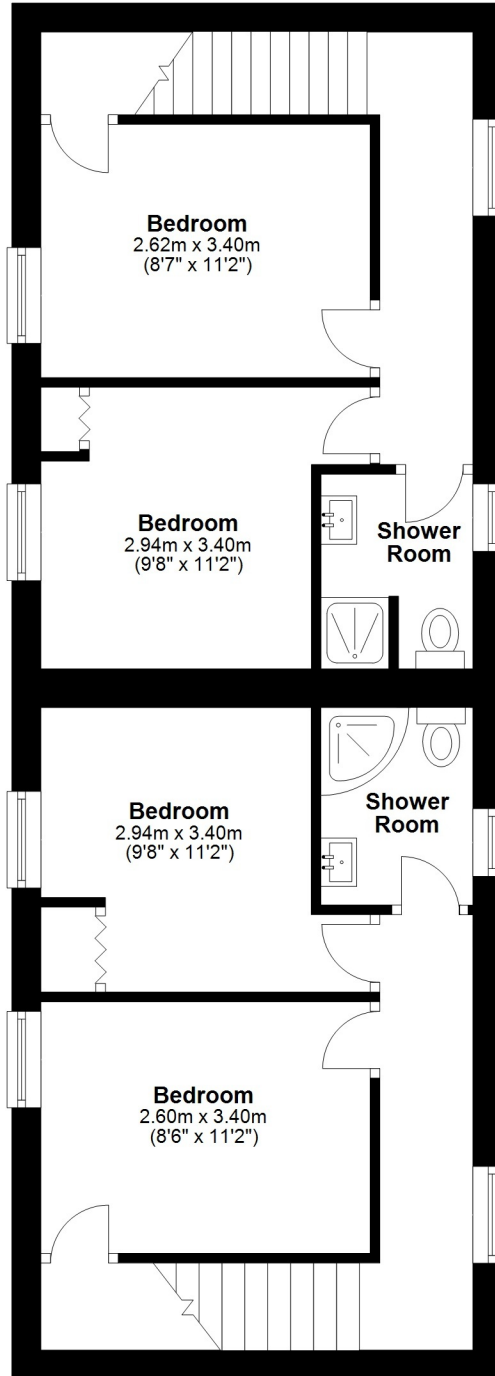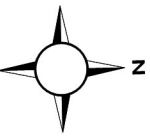

Total area: approx. 235.9 sq. metres (2539.5 sq. feet)

Not to scale. For guidance only

# Coach House

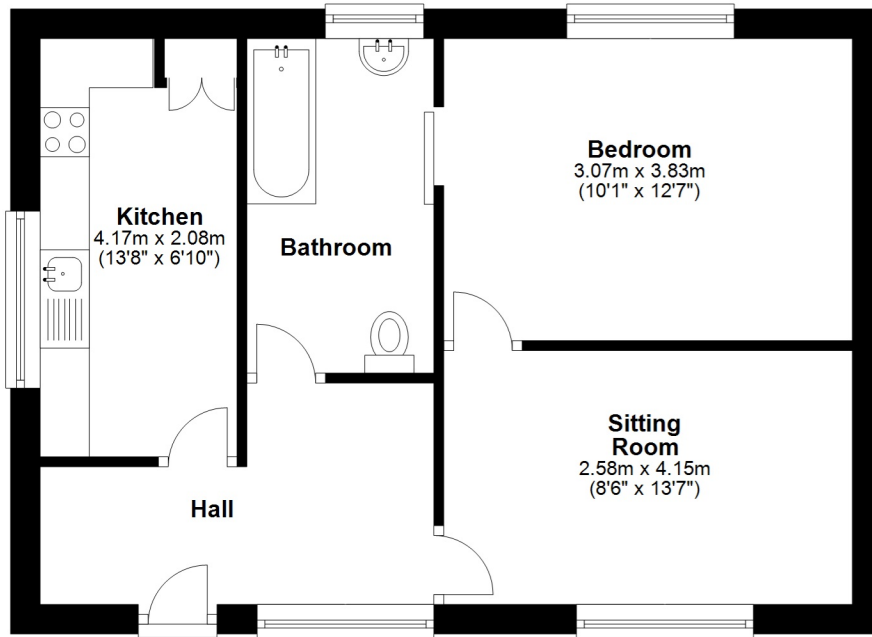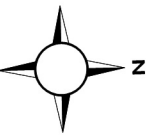

Total area: approx. 46.6 sq. metres (501.9 sq. feet)  
Not to scale. For guidance only