


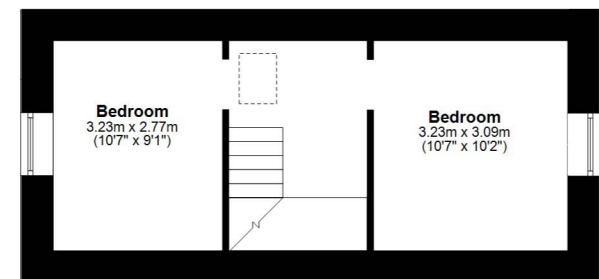
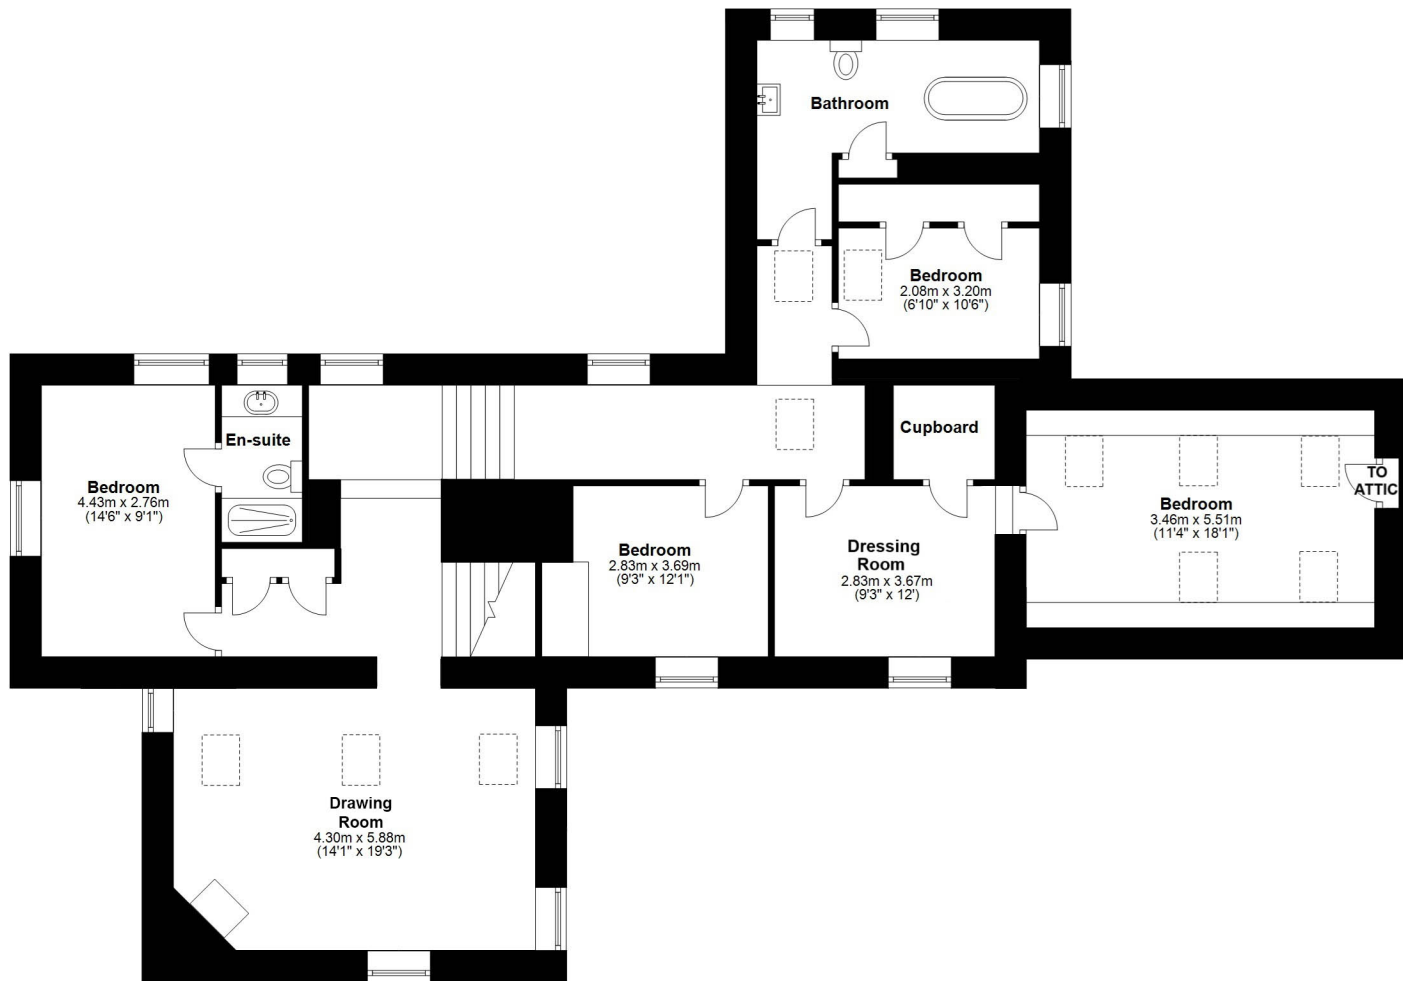


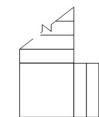

Total house area: approx. 460 sq. metres)
Not to scale. For guidance only

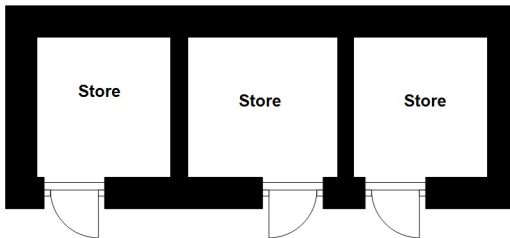

Total house area: approx. 460 sq. metres)
Not to scale. For guidance only

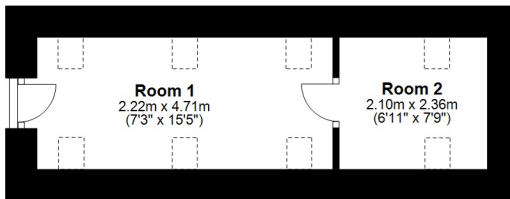

Outbuildings area: approx. 31.6 sq. metres
Not to scale. For guidance only